


Southwest Washington Chapter of ICC

This construction detail is illustrative of the minimum standard
of construction based upon the 2003 IRC / WAC 51-51

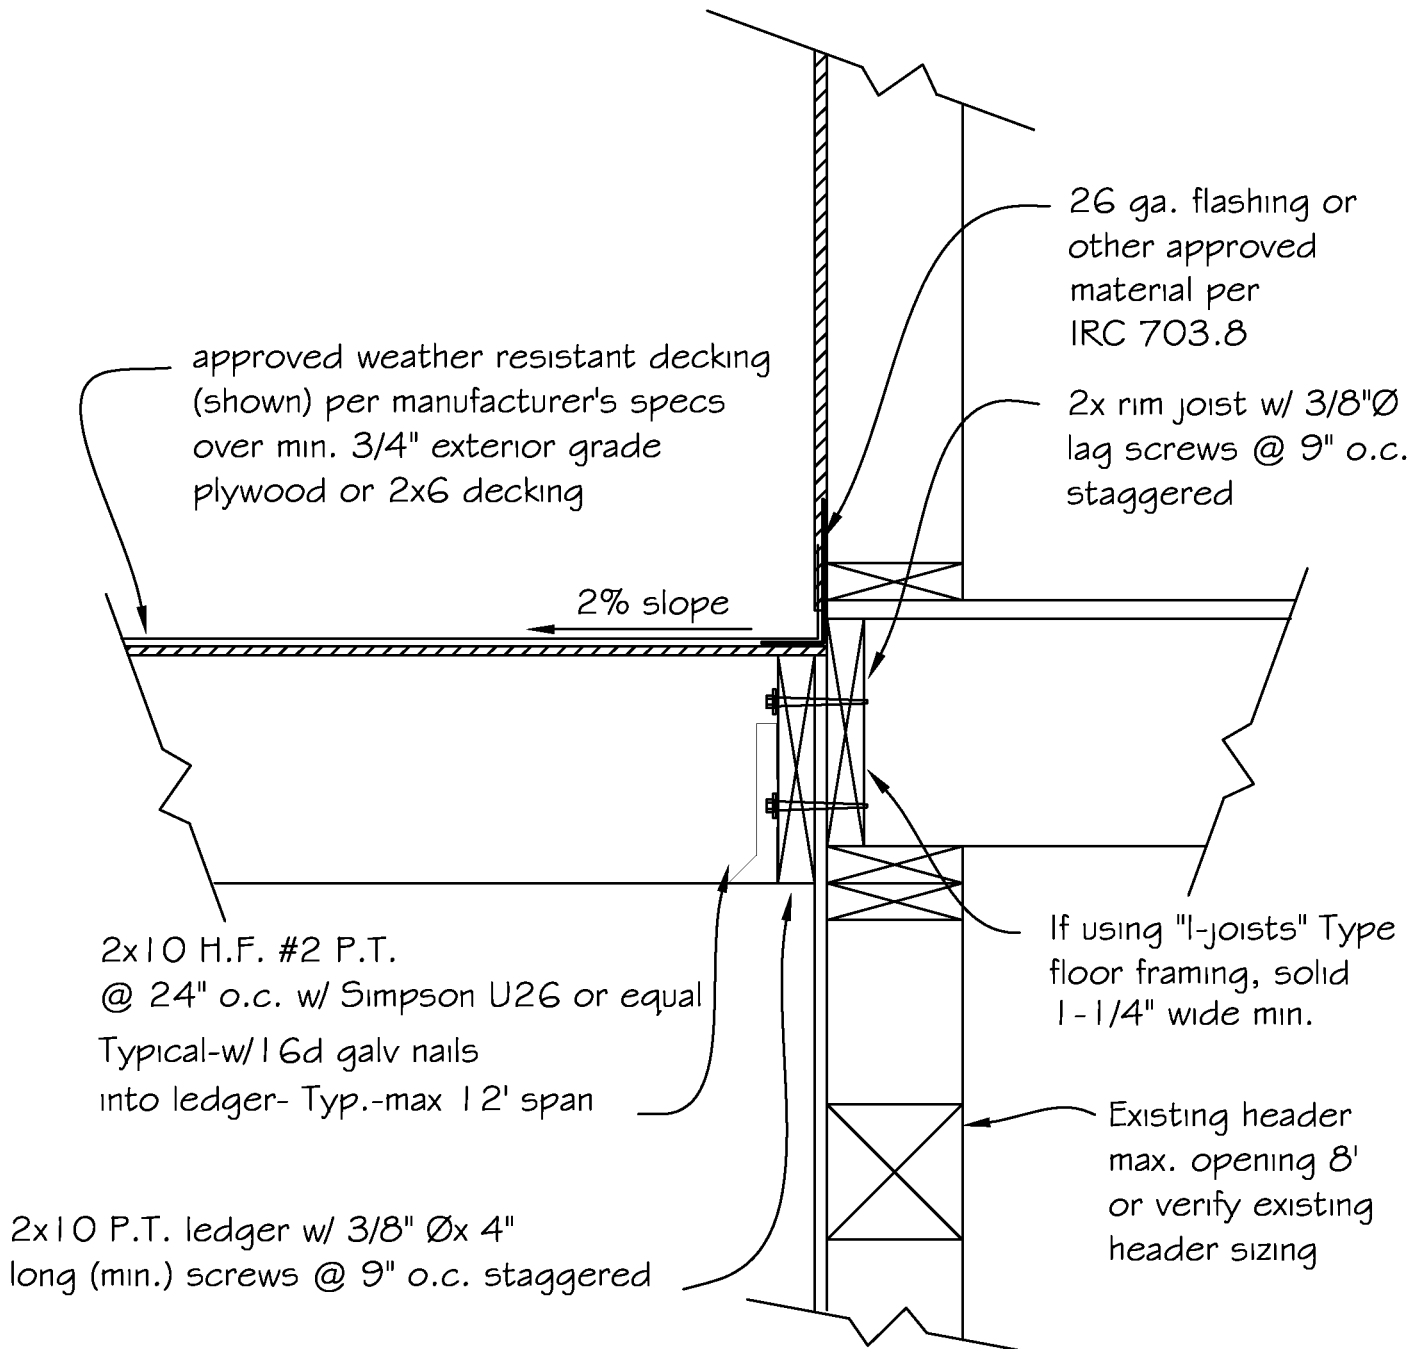

NOTE: Provide minimum slope or other approved means to prevent ponding or water damage to residence.

4

TYPICAL LEDGER CONNECTION

scale- 1-1/2" = 1'-0"