


1. No identification required where the total number of parking spaces provided is four or less, per the 2021 IBC 1112.1 #1 exception.
2. Per the 2021 IBC 1106.6 Van Spaces. For every six or fraction of six accessible parking spaces, at least one shall be a van-accessible parking space

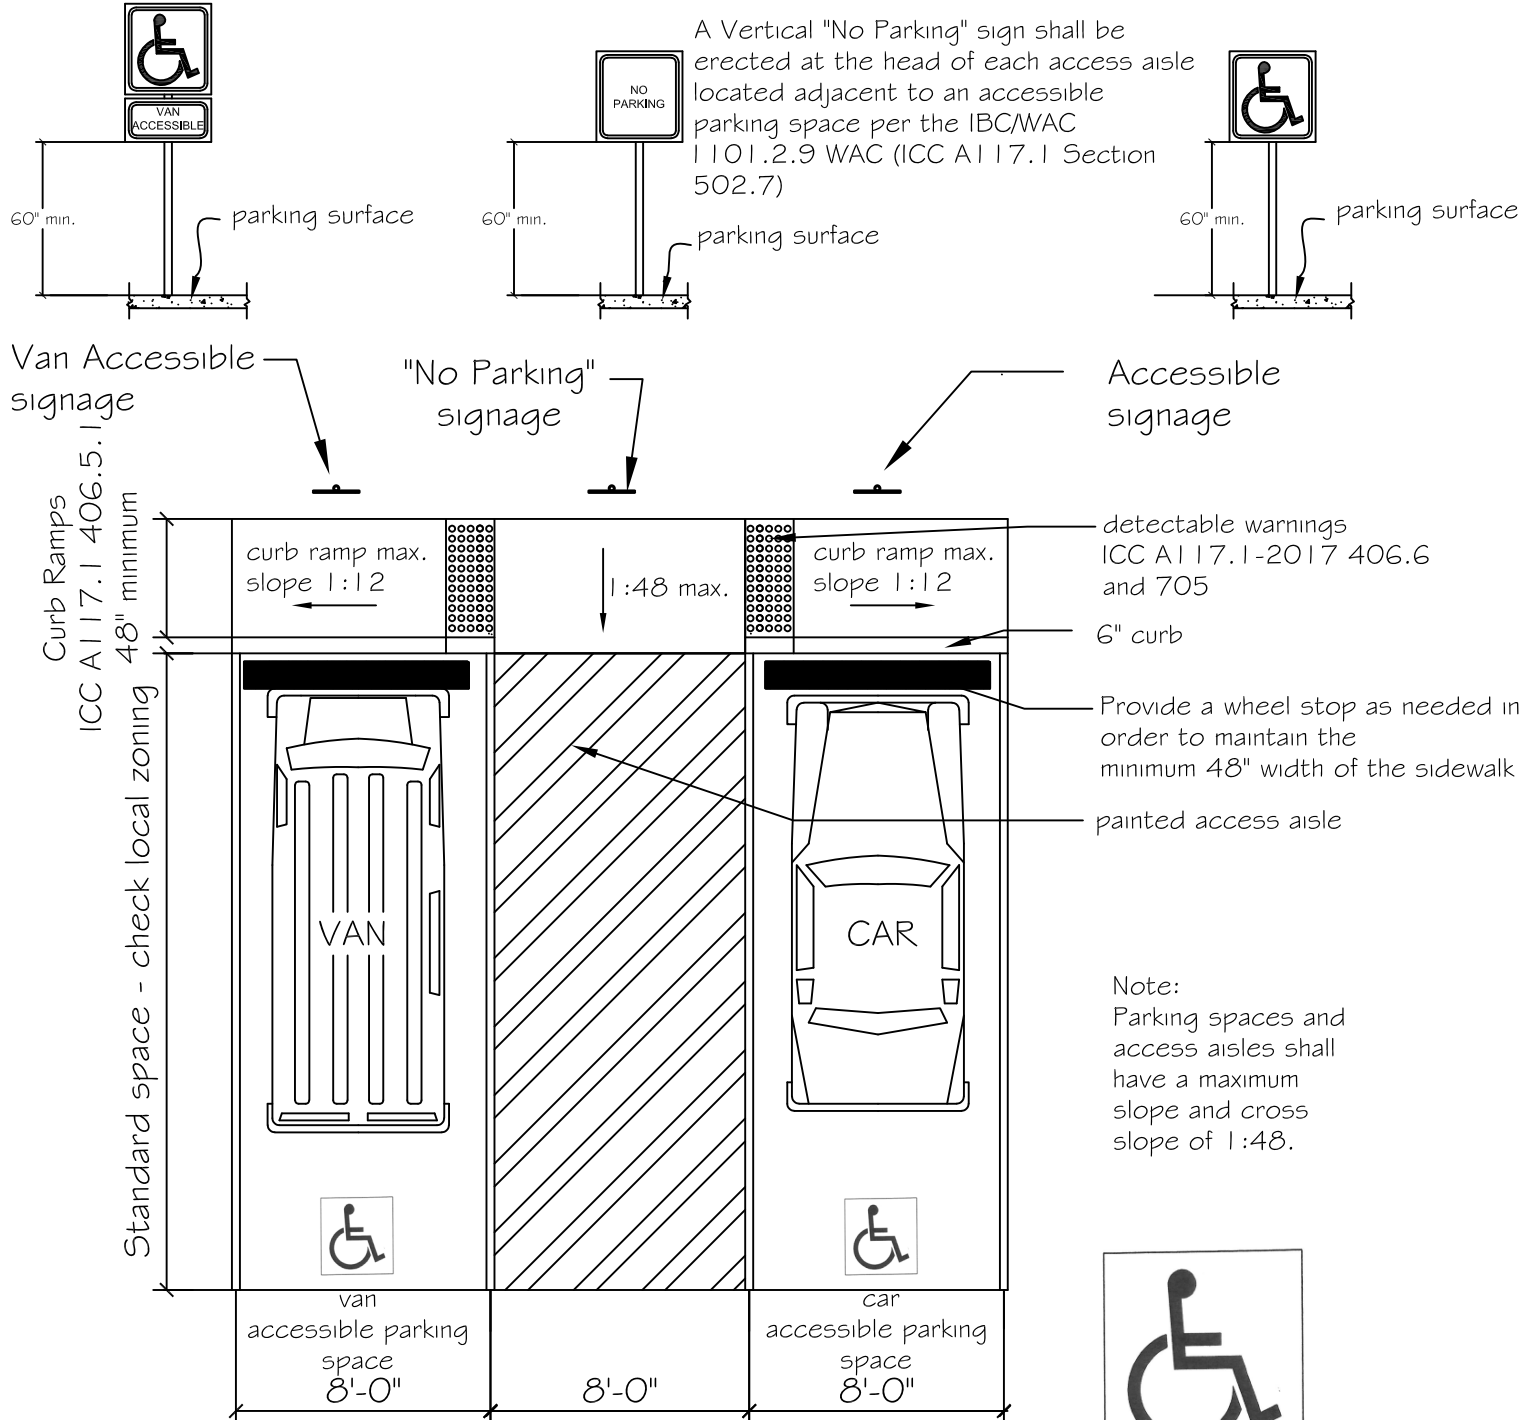

Access aisles serving van parking shall be 8'-0"  
IBC/WAC 1101.2.8 (ICC A117.1 Section 502.4.2)  
Access aisles serving cars only (no vans) are  
permitted to be 5'-0" in width.  
Access aisle shall not overlap with the vehicular way.

Note:  
Parking spaces and  
access aisles shall  
have a maximum  
slope and cross  
slope of 1:48.

- Pavement Marking Background: Blue Retroreflective
- Pavement Marking Stencil: White Retroreflective