


NOTE: See detail R302.1\_3 for additional eave code requirements.

Protection of eave where less than 5'-0" from property line is required - see Table R302.1(1)

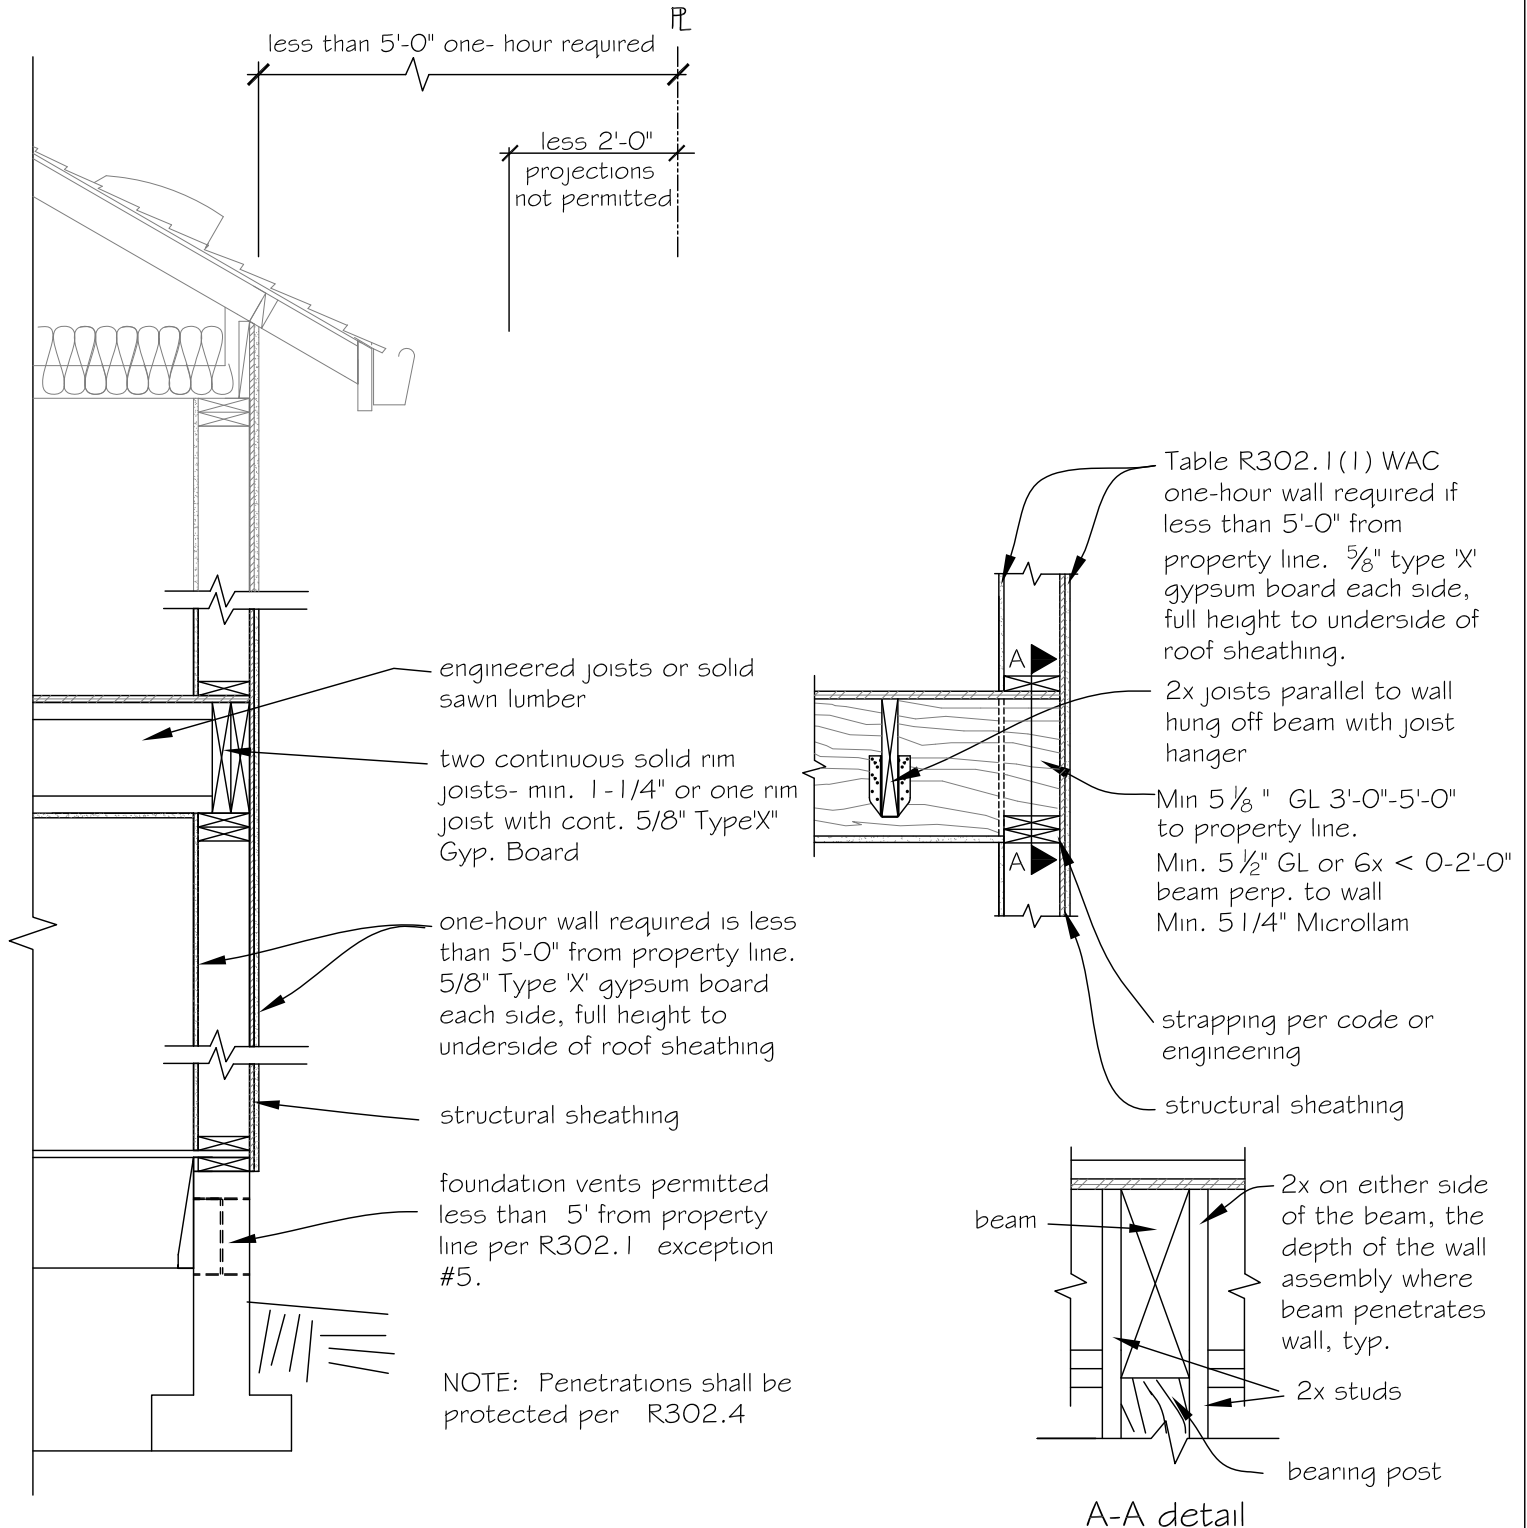

Exterior One Hour Wall where less than 5'-0" from property line

Property line protection