


Southwest Washington Chapter of ICBO


This construction detail is accepted as meeting the minimum standard of construction as based upon the 2004 IRC requirements and is accepted in the following regional jurisdictions

Clark County, Cowlitz County, Skamania County, City of Camas, City of Centralia, City of Kalama, City of Longview, City of Ridgefield, City of Vancouver, City of Washougal, City of Woodland

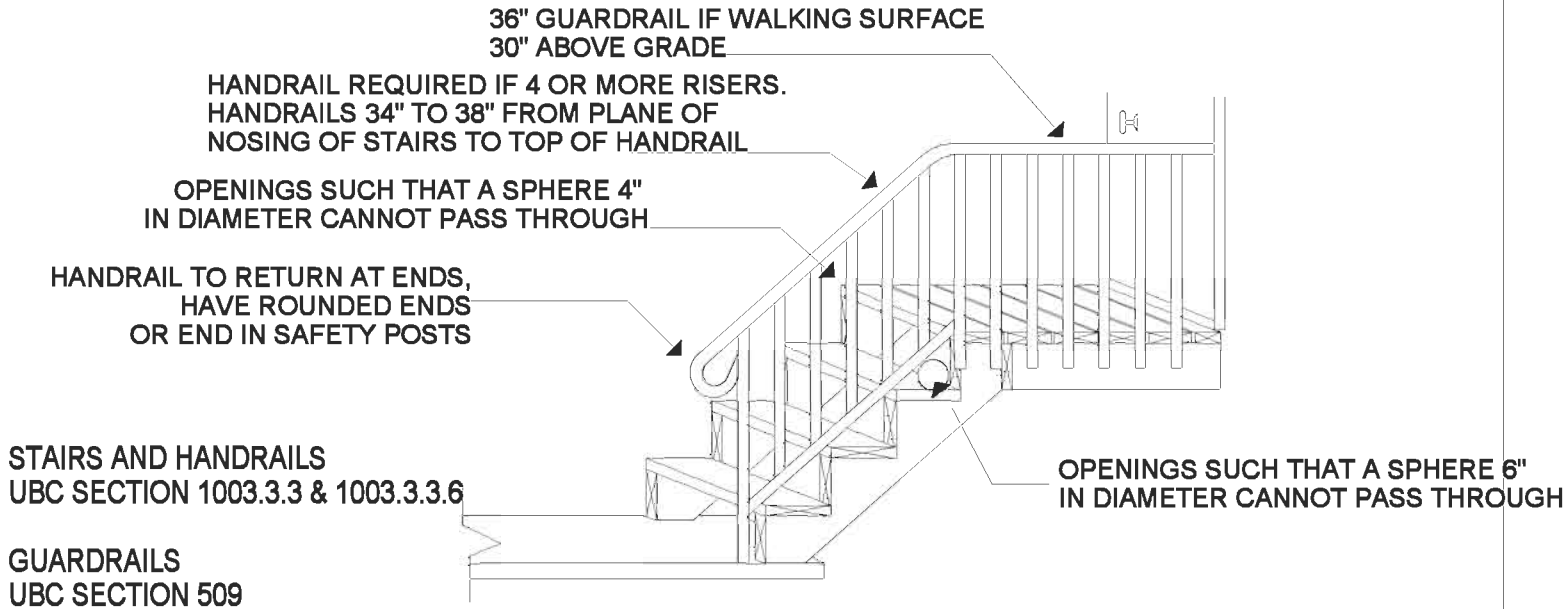

TREATED WOOD OR WOOD OF NATURAL RESISTANCE TO DECAY OR OTHER APPROVED MATERIAL
UBC SECTION 2306.12 FOR EXTERIOR LOCATIONS

LANDINGS
UBC SECTION 1003.3.1.7

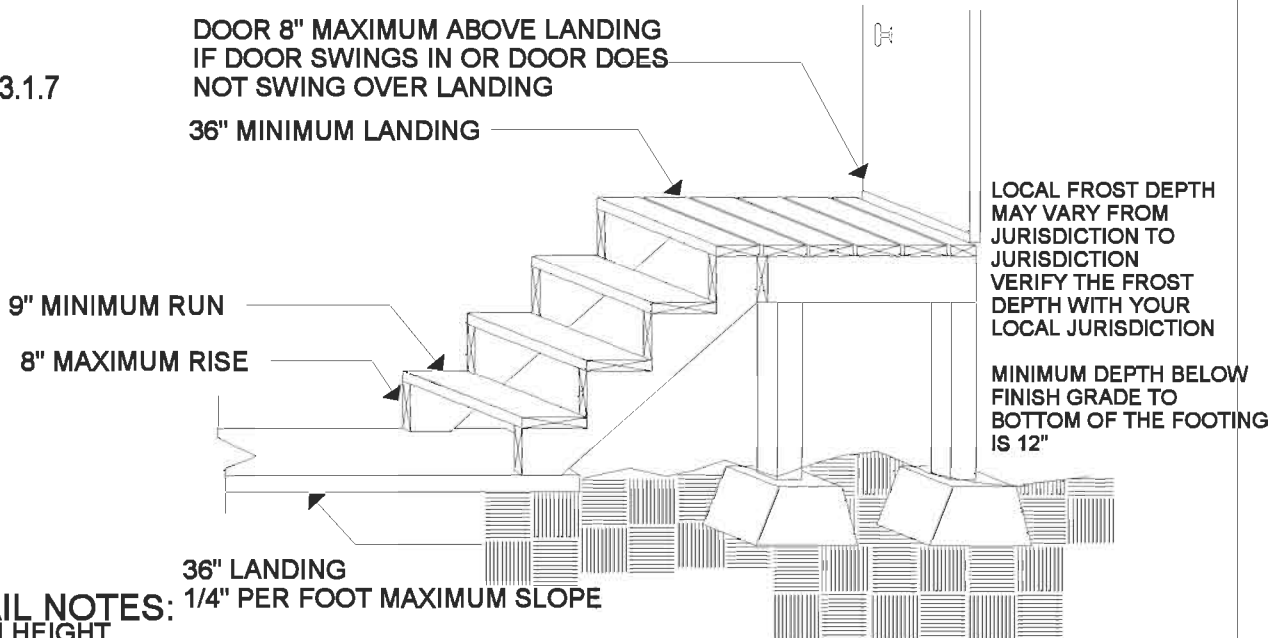

GUARDRAIL NOTES:

- * 36" MINIMUM HEIGHT.
- * GUARDRAILS AT STAIRS MAY BE 34"-38".
- * OPENINGS TO BE LESS THAN 4".
- * OPENINGS WHERE TREAD, RISER AND BOTTOM OF GUARDRAIL INTERSECT MAY BE SUCH THAT A SPHERE < 6" MAY PASS THROUGH.

HANDRAIL NOTES:

- * CONTINUOUS FOR FULL RUN OF STAIRWAY
- * GRIPPABLE SURFACE WITH NO SHARP CORNERS
- * 34" - 38" ABOVE NOSING OF TREADS
- * 1-1/2" MINIMUM FROM WALLS
- * 1-1/4" - 2" ALLOWABLE CROSS SECTION AREA

#11 1/1/00