


Southwest Washington Chapter of ICC

This construction detail is illustrative of the minimum standard of construction based upon the 2006 IRC / WAC 51-51

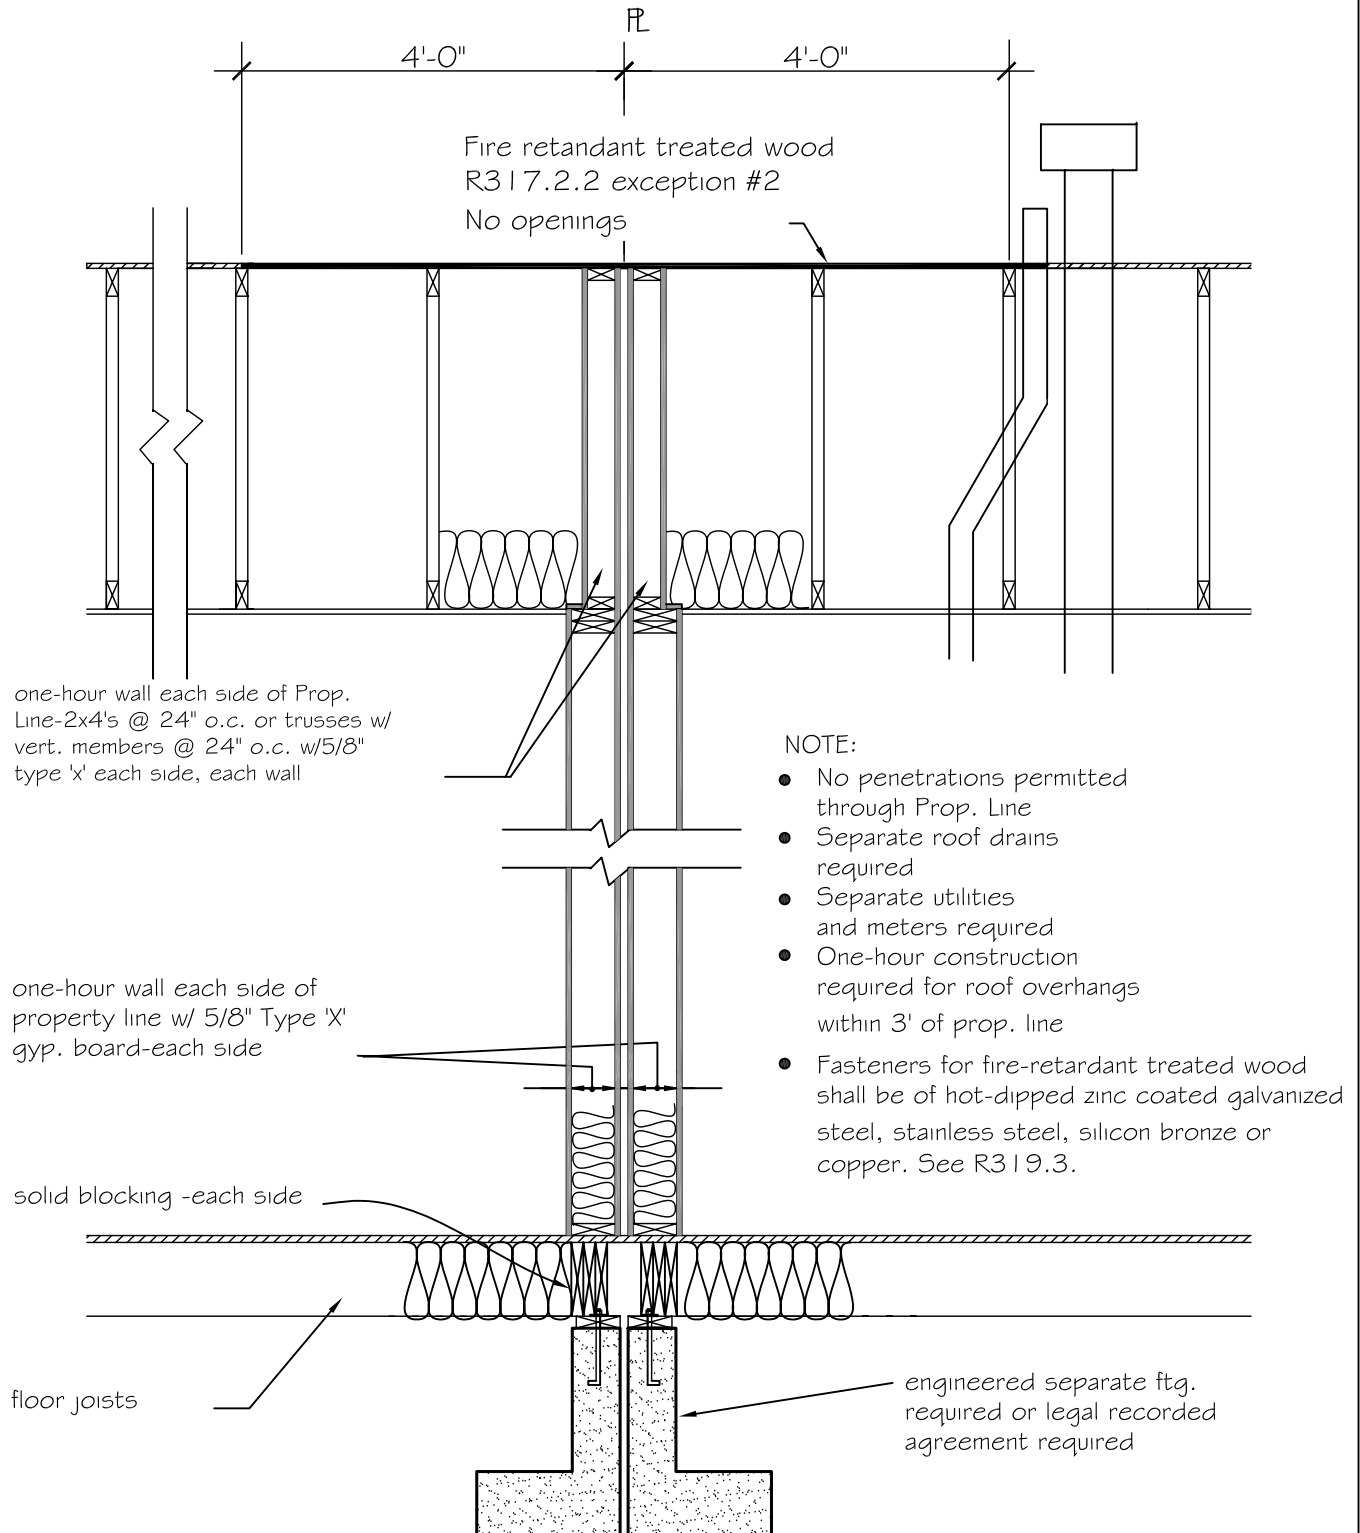

CONDITION SHOWN WITH RAFTERS OR TRUSSES PARALLEL TO PROPERTY LINE -SEE IRC 317.2.2