


Southwest Washington Chapter of ICC

This construction detail is illustrative of the minimum standard
of construction based upon the 2003 IRC / WAC 51-51

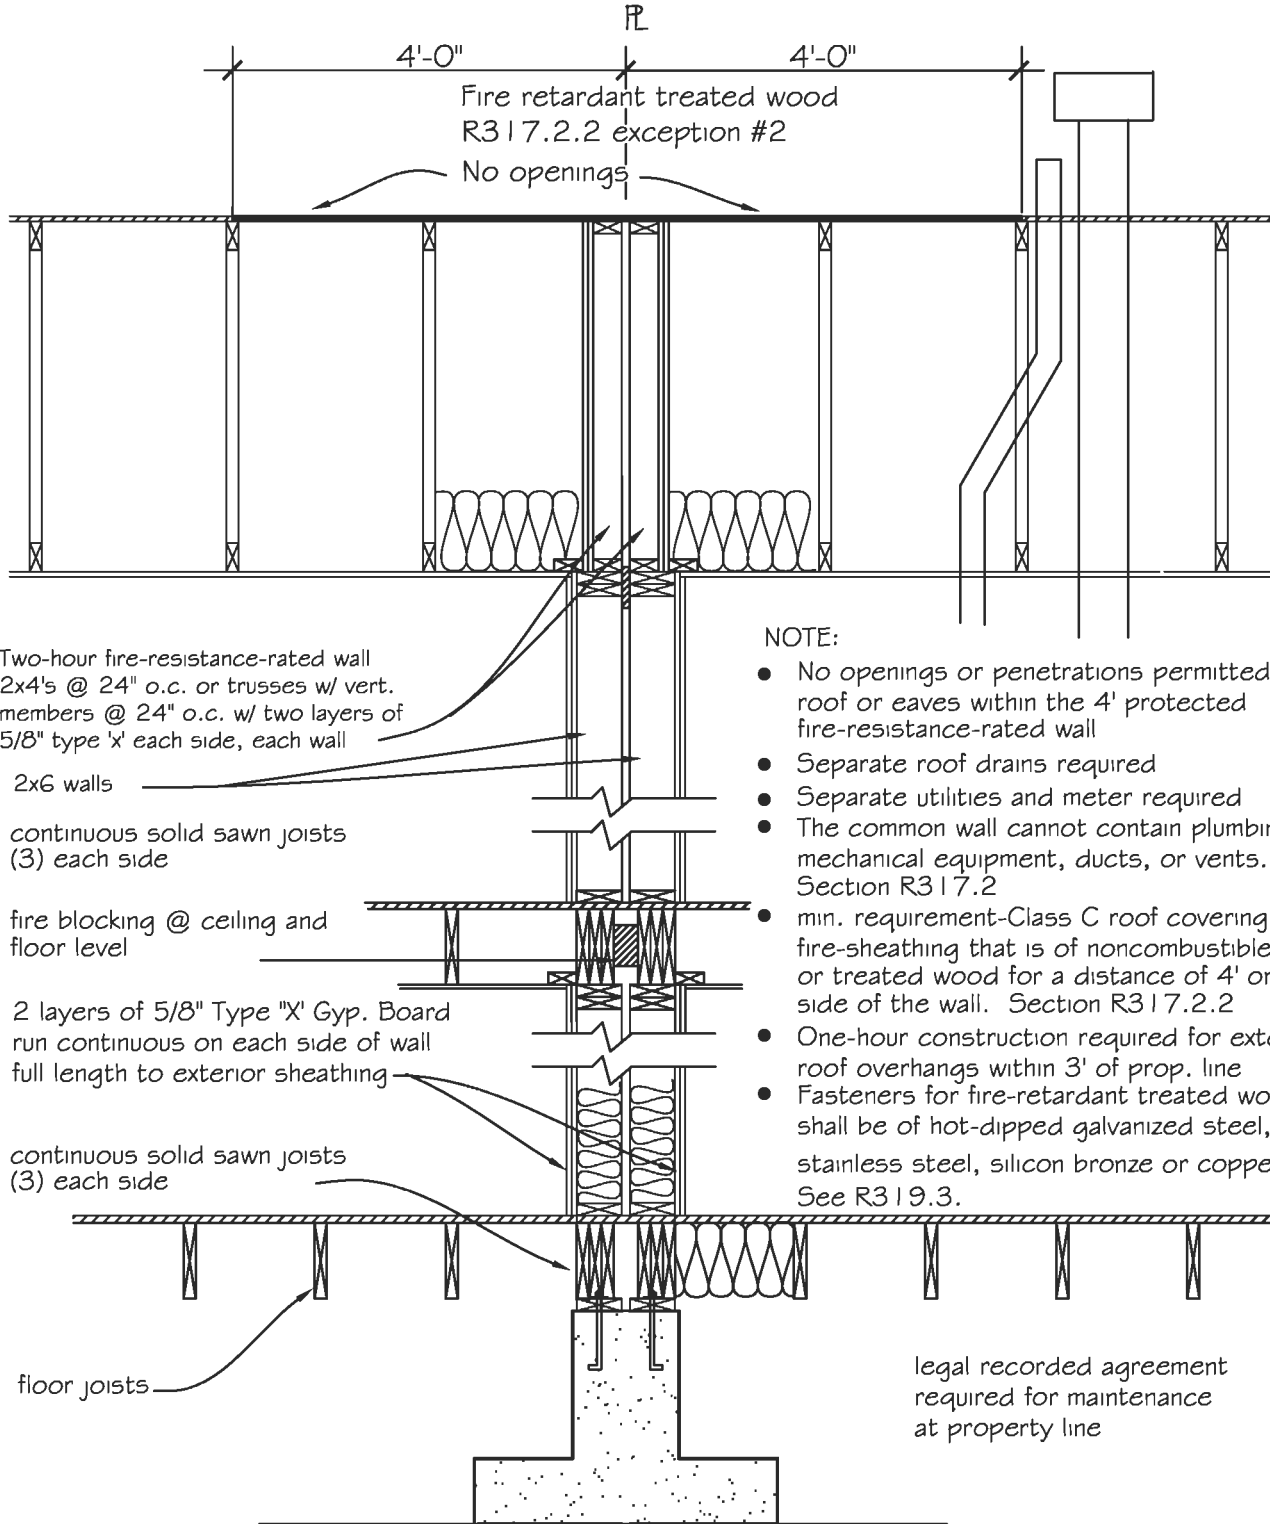

CONDITION SHOWN WITH RAFTERS OR TRUSSES PARALLEL TO FIRE-RESISTANCE-RATED WALL
SECTION R317.2.2 (Exception)-NO PARAPET REQUIRED WHEN BUILDING IS PROTECTED
4 FEET EACH SIDE OF FIRE WALL W/FIRE RETARDANT-TREATED WOOD