


# Southwest Washington Chapter of ICC

This construction detail is illustrative of the minimum standard of construction based upon the 2009 IRC / WAC 51-51

Visit our web site at: [www.sww-icc.org](http://www.sww-icc.org)

NOTE: See R302.1-3 for additional code requirements

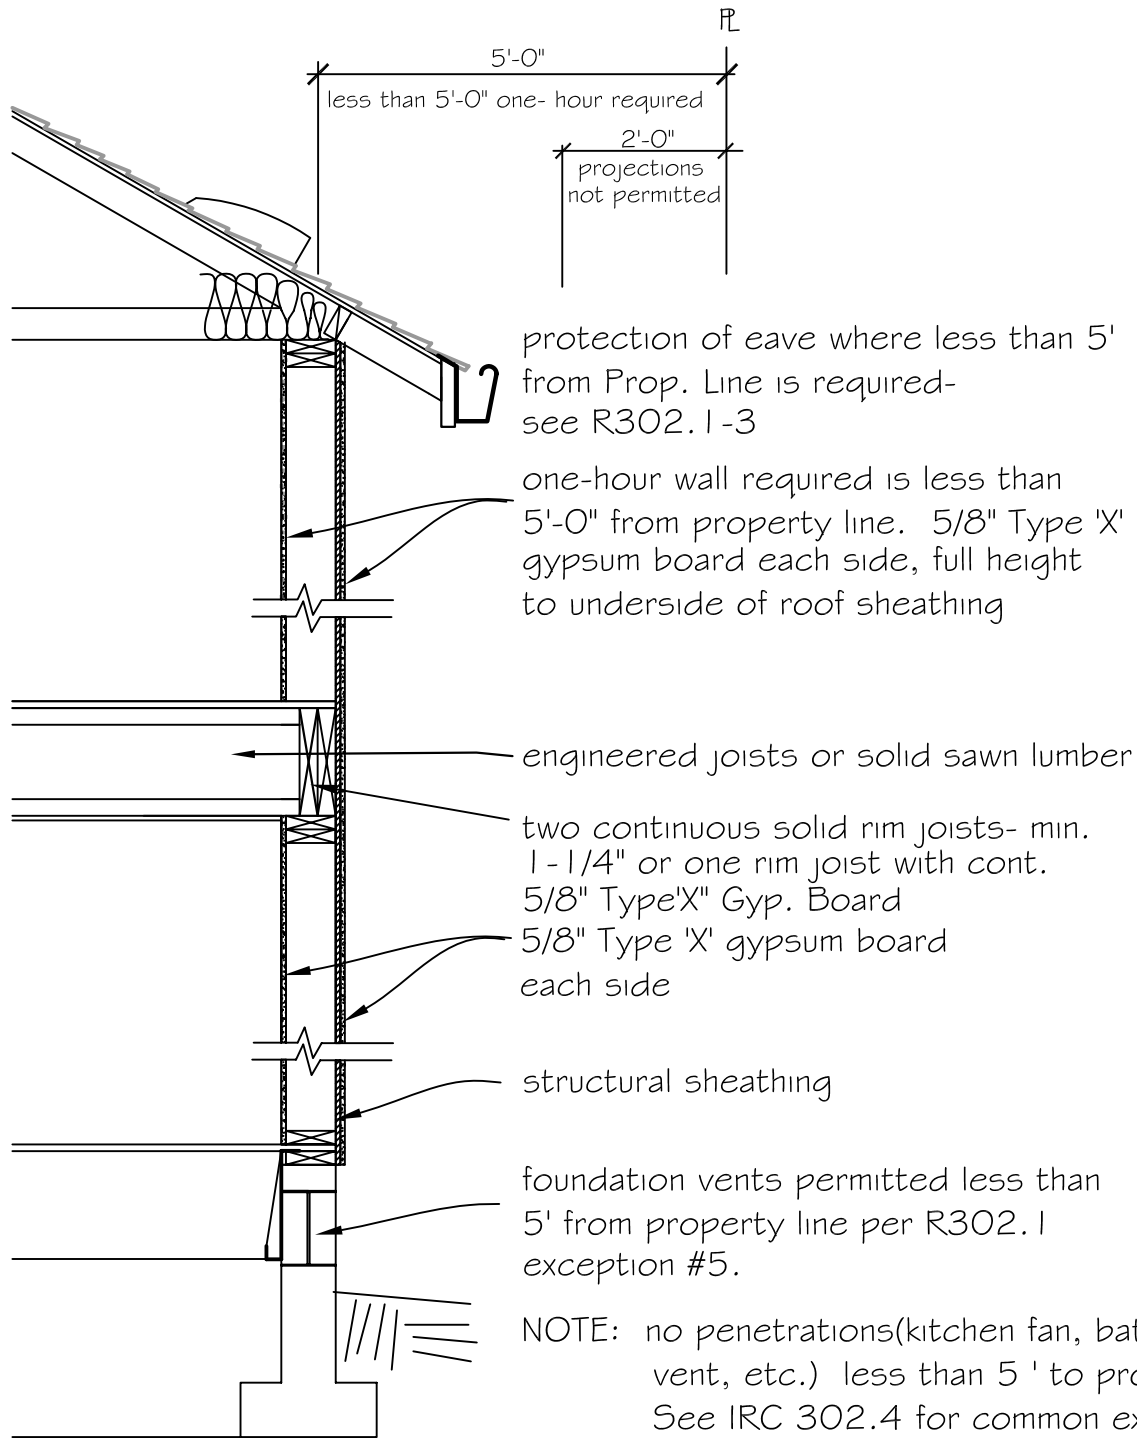

Exterior Wall with joists perpendicular to One Hour Wall