


Southwest Washington Chapter of ICC

This construction detail is accepted as meeting the minimum standard of construction as based upon the 2004 IBC / WAC 51-50 requirements and is accepted in the following regional jurisdictions

Clark County, Cowlitz County, Skamania County, City of Camas, City of Centralia, City of Kalama
City of Longview, City of Ridgefield, City of Vancouver, City of Washougal, City of Woodland

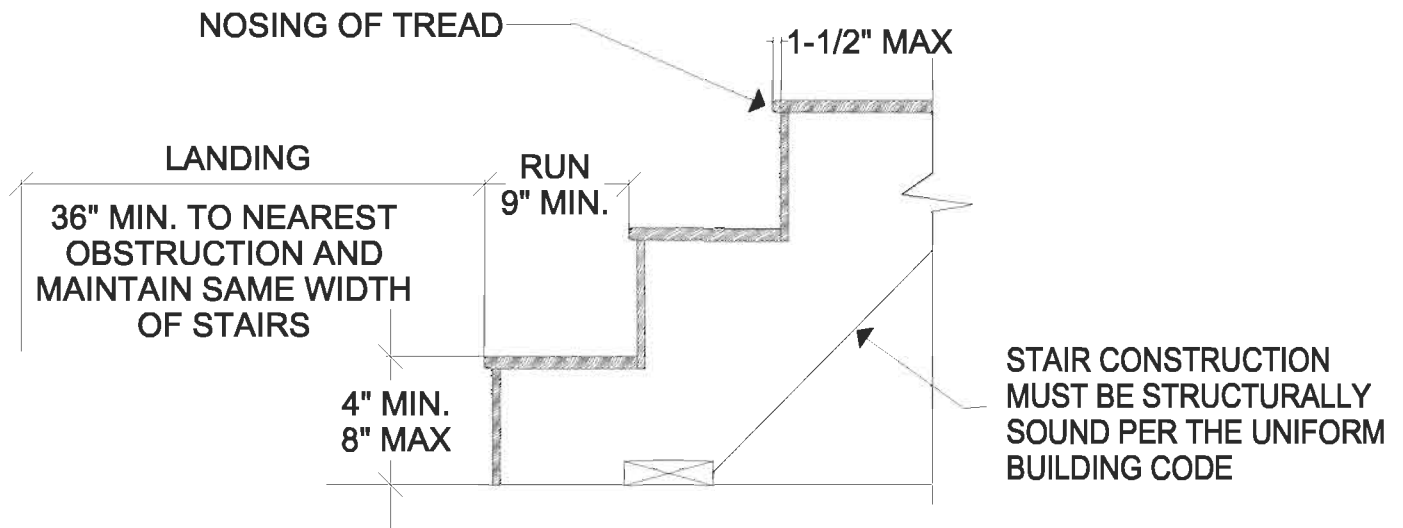

TYPICAL RESIDENTIAL STAIR SECTION

NOTES:

1. THESE REGULATIONS APPLY TO PRIVATE RESIDENTIAL STAIRWAYS ONLY. REFER TO THE 1997 EDITION OF THE UNIFORM BUILDING CODE FOR THE CONSTRUCTION OF STAIRS OTHER THAN PRIVATE RESIDENTIAL.
2. FOR EXCEPTIONS RELATED TO THE CONSTRUCTION OF WINDING, CIRCULAR OR SPIRAL STAIRS SEE THE 1997 EDITION OF THE UNIFORM BUILDING CODE.
3. THE LARGEST RISE OR RUN WITHIN ANY FLIGHT OF STAIRS SHALL NOT EXCEED THE SMALLEST BY MORE THAN $\frac{3}{8}$ ".
4. STAIR NOSING MAY PROJECT NO MORE THAN 1-1/2" INTO THE ADJACENT TREAD.
5. A LANDING EXTENDING THE WIDTH OF THE STAIRS AND MEASURING A MINIMUM OF 3 FEET DEEP IS REQUIRED AT THE TOP AND BOTTOM OF EVERY STAIRWAY.
6. IF AN INTERMEDIATE LANDING IS PROVIDED, THE DEPTH OF SUCH LANDING SHALL BE EQUAL TO OR GREATER THAN THE REQUIRED WIDTH OF THE STAIRS IN WHICH IT OCCURS.
7. HANDRAILS ARE REQUIRED FOR STAIRWAYS WITH FOUR OR MORE RISERS.

#46 11/1/2001

TYPICAL RESIDENTIAL STAIR SECTION

DWG BY LGN