




Southwest Washington Chapter of ICBO

This construction detail is accepted as meeting the minimum standard of construction as based upon the 1997 UBC requirements and is accepted in the following regional jurisdictions

Clark County, Cowlitz County, City of Camas, City of Centralia, City of Kalama
City of Longview, City of Ridgefield, City of Vancouver, City of Washougal, City of Woodland

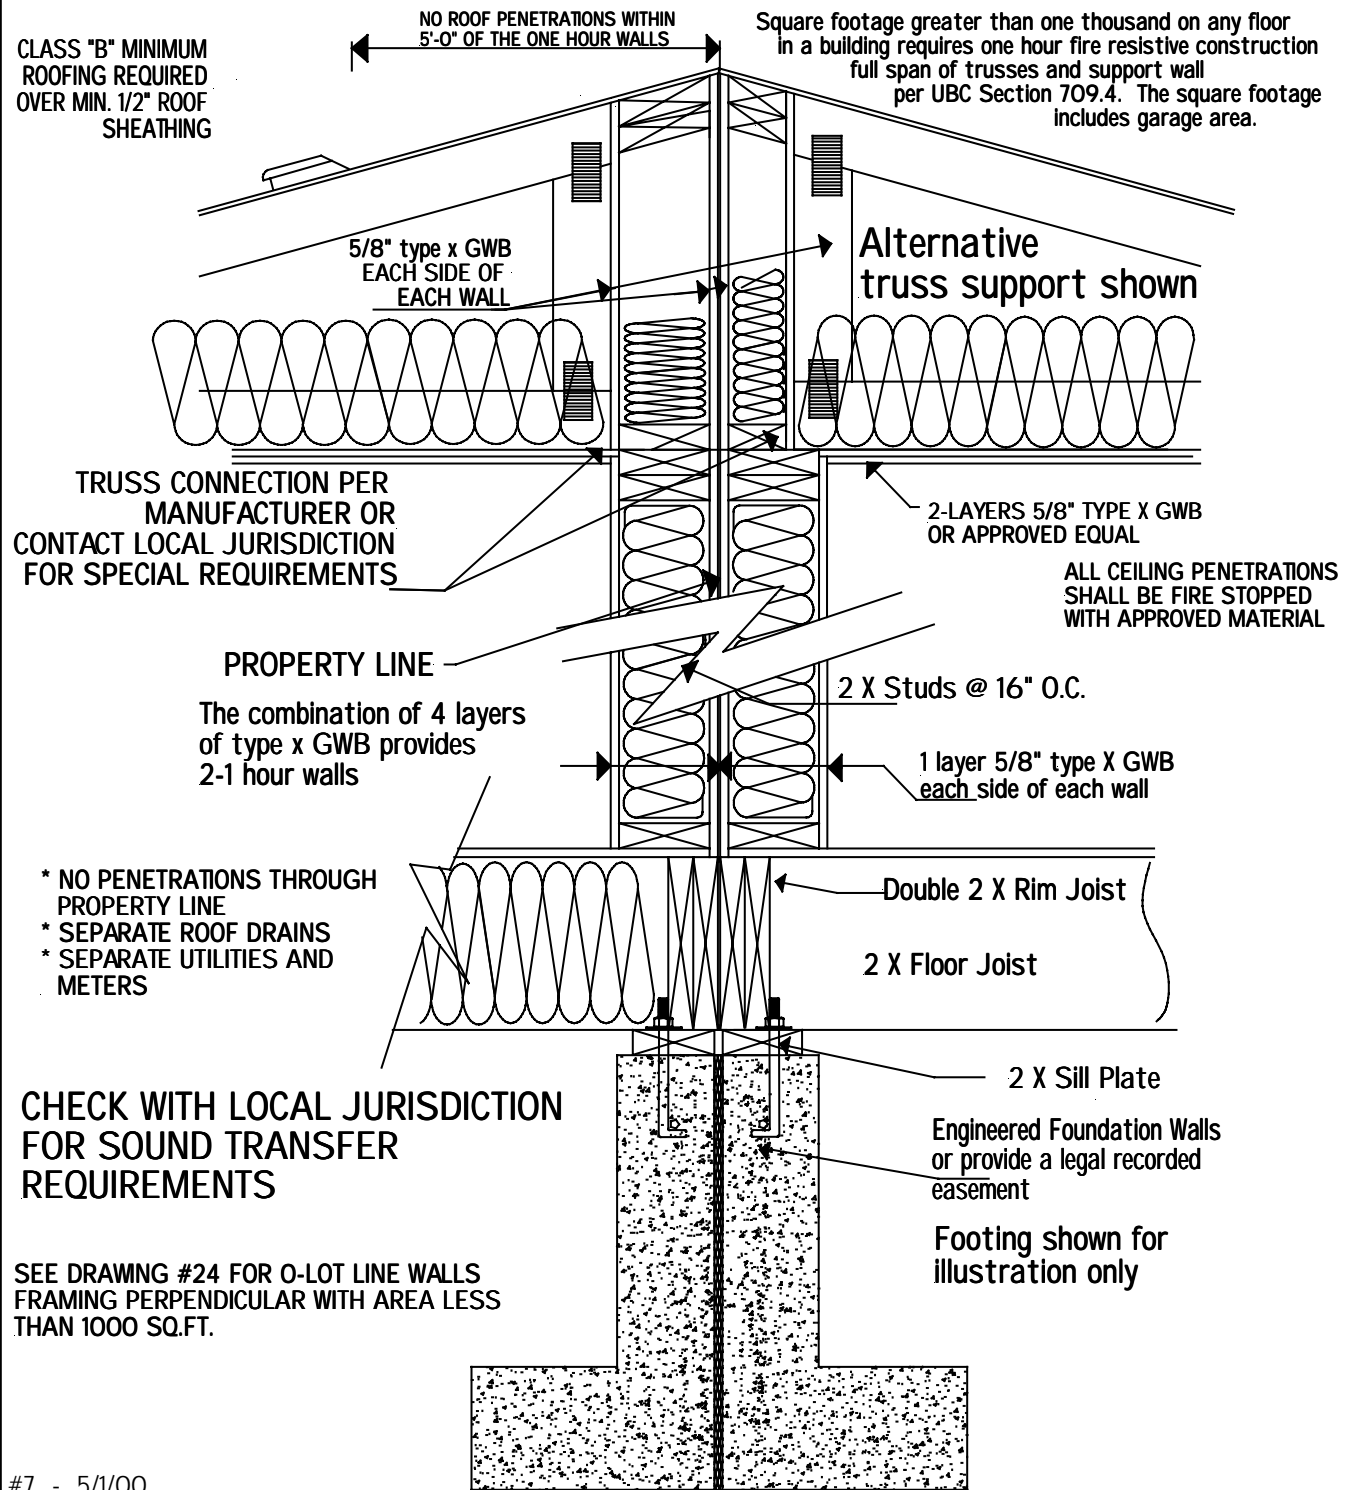

#7 - 5/1/00

RESIDENTIAL ZERO-LOT LINE WALLS WITH FRAMING PERPENDICULAR AND WITH FLOOR AREA GREATER THAN 1000 SQ.FT.

DWG BY LGN