


Southwest Washington Chapter of ICC

This construction detail is illustrative of the minimum standard
of construction based upon the 2003 IRC / WAC 51-51

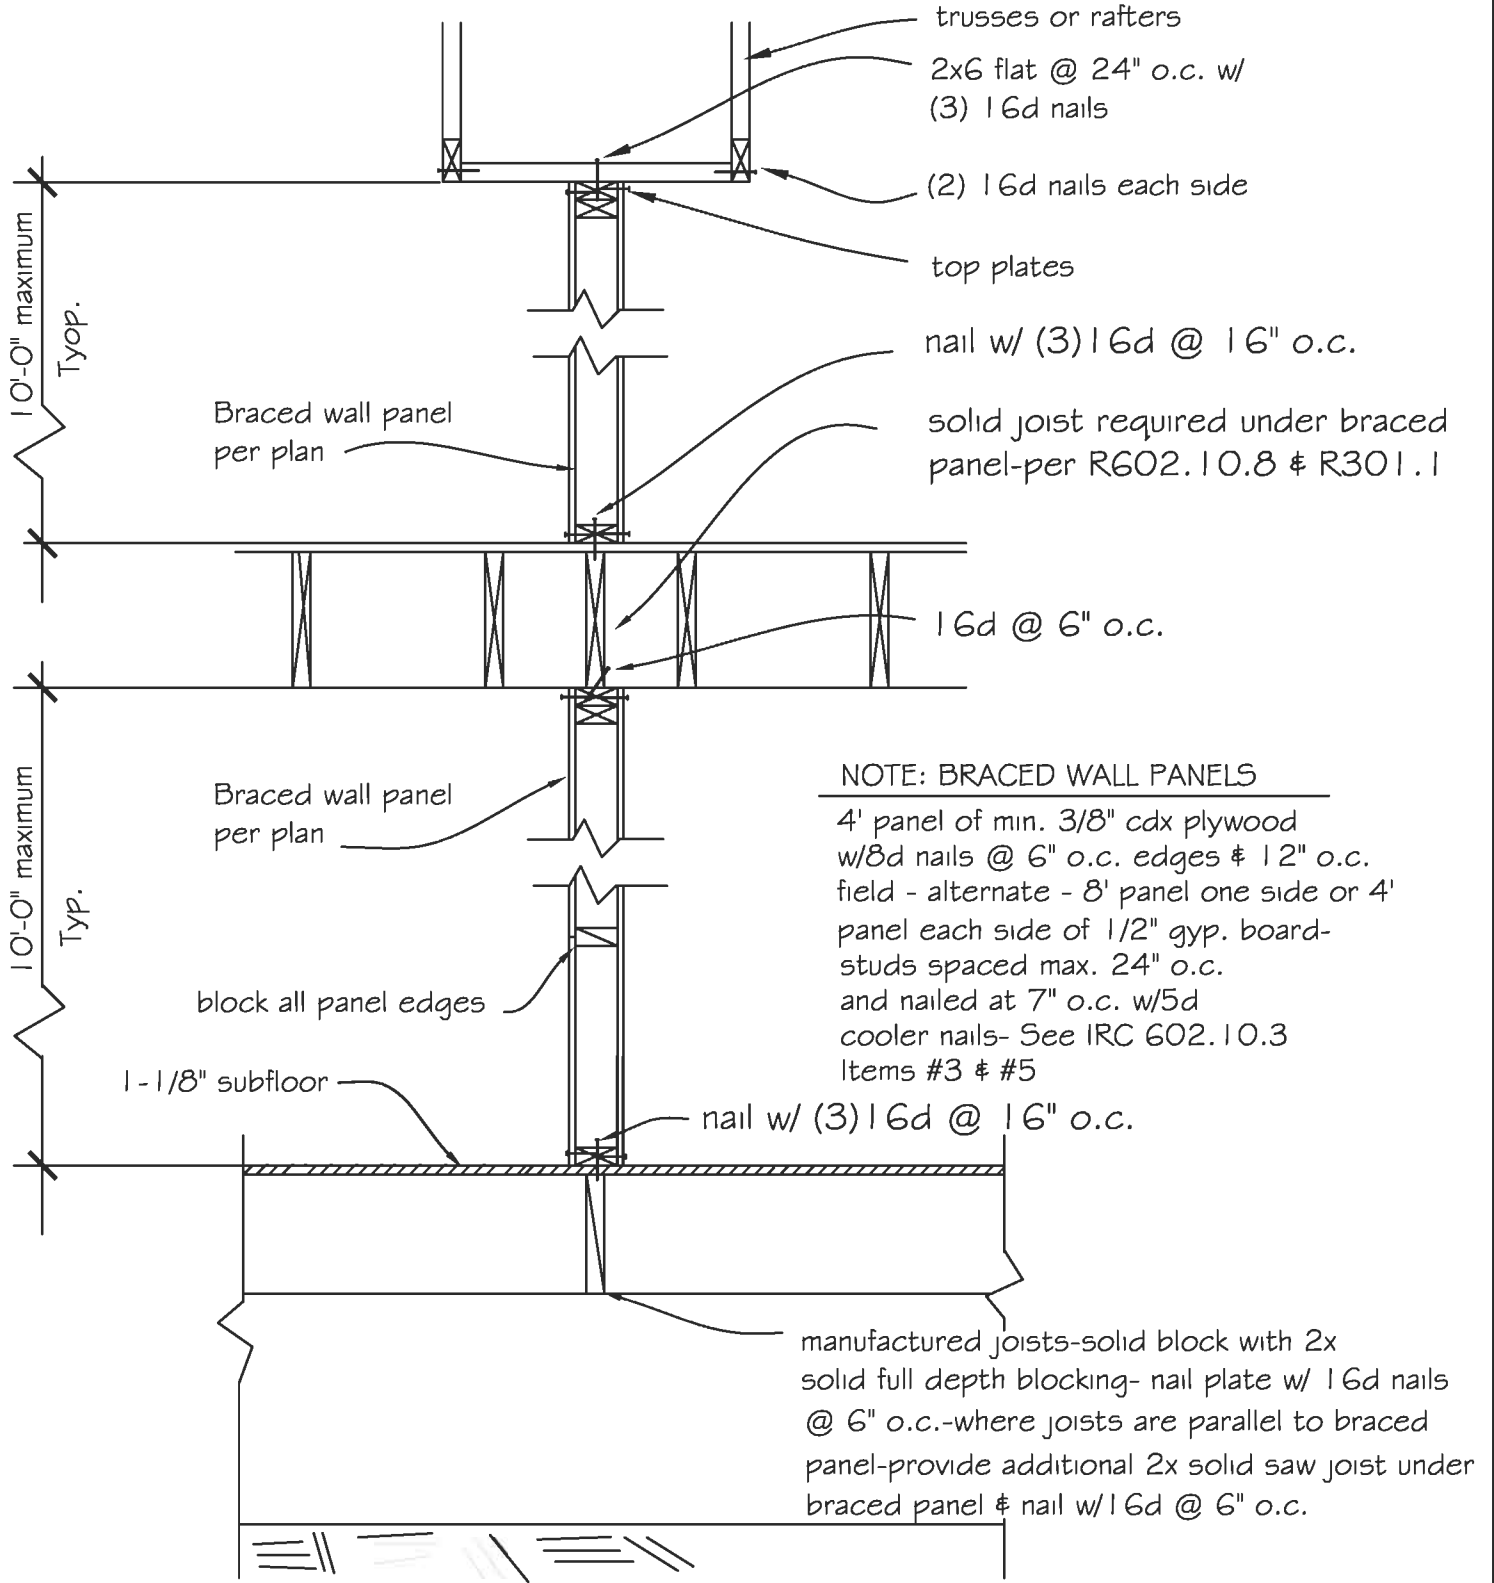

Interior Braced Wall Panels
(w/trusses or rafters parallel to panels)