


# Southwest Washington Chapter of ICC

This construction detail is illustrative of the minimum standard of construction based upon the 2003 IRC / WAC 51-51

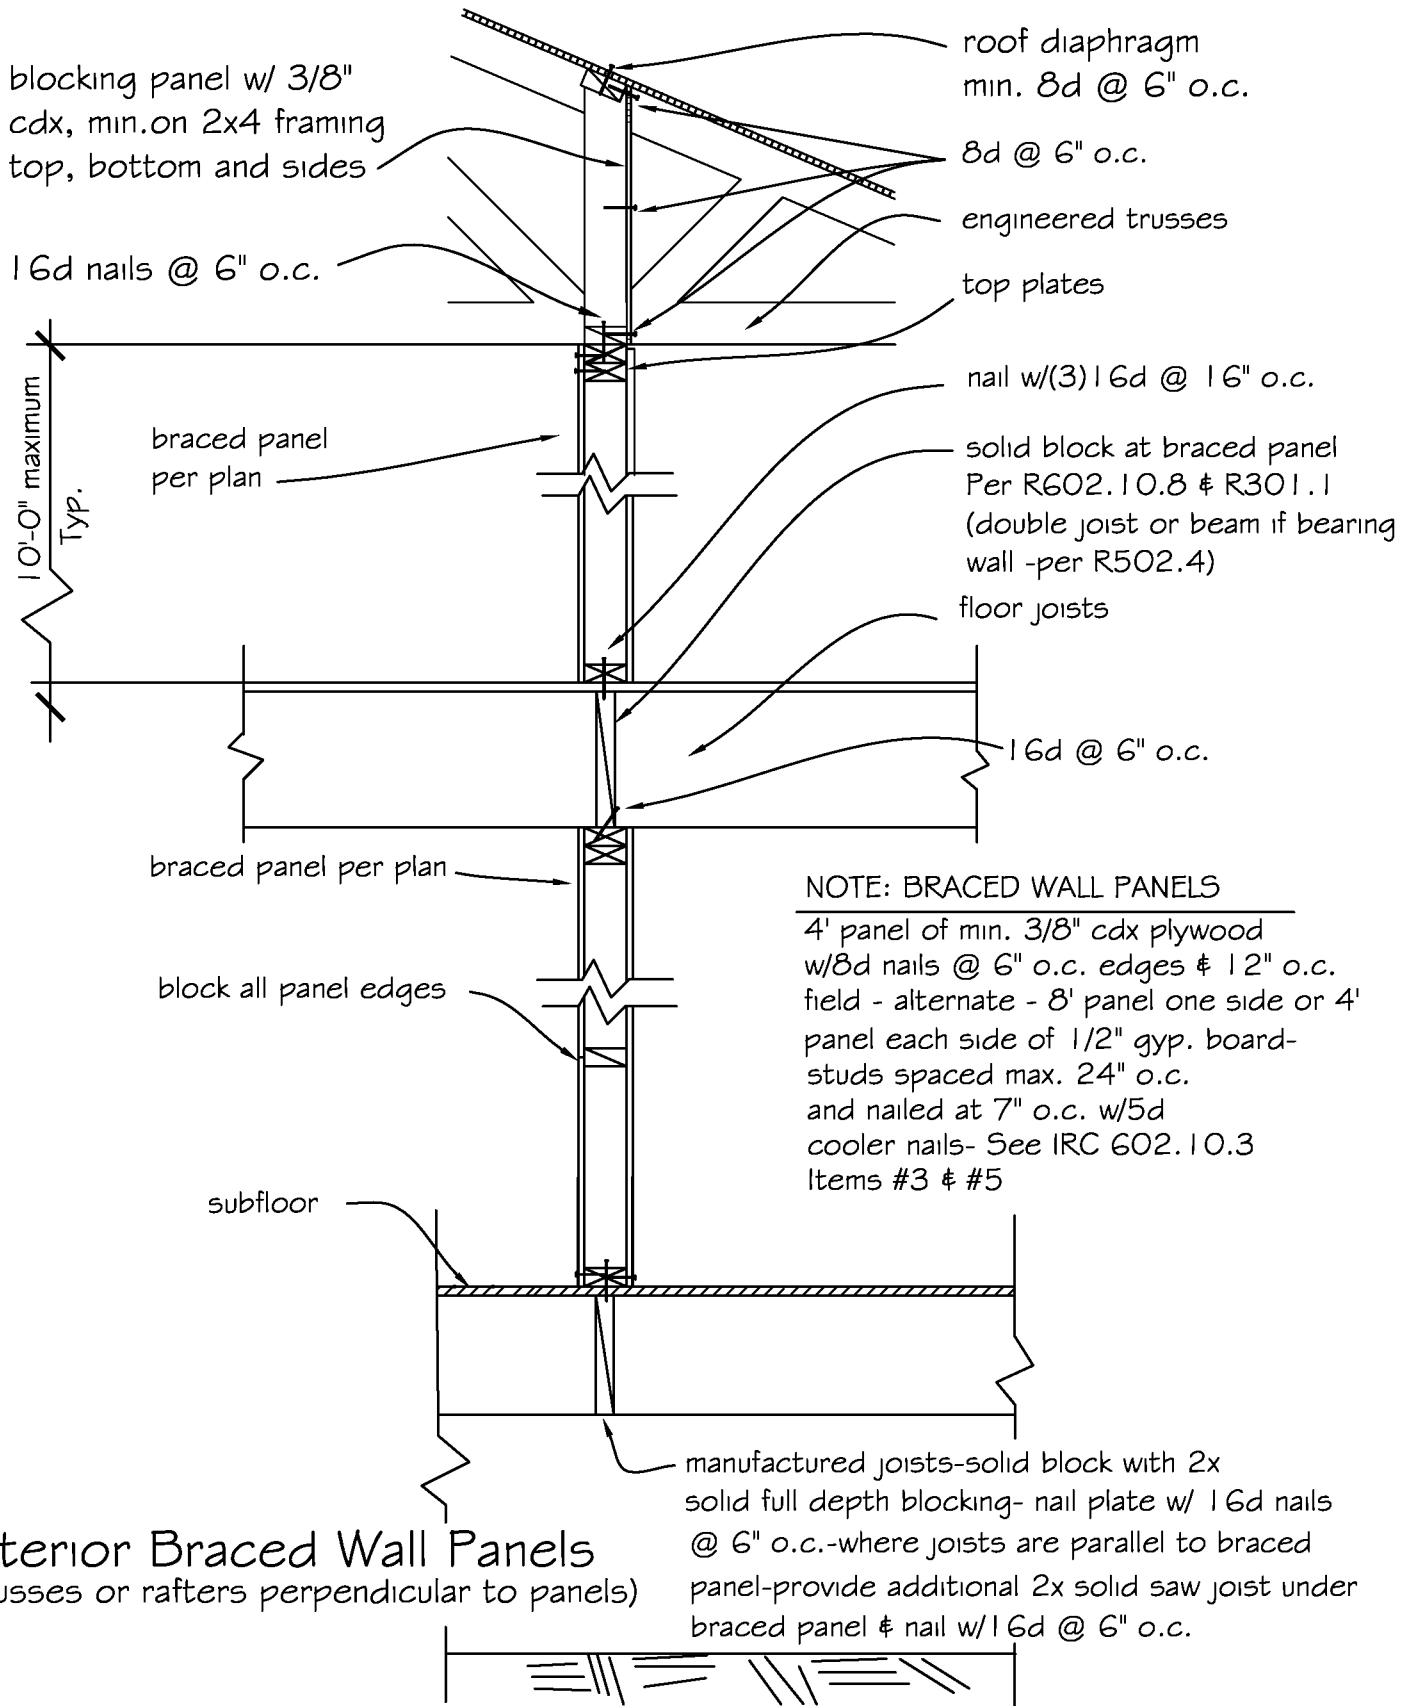

## Interior Braced Wall Panels

(w/trusses or rafters perpendicular to panels)