




Southwest Washington Chapter of ICC

This construction detail is illustrative of the minimum standard of construction based upon the 2006 IRC / WAC 51-51

Visit our web site at: www.sww-icc.org

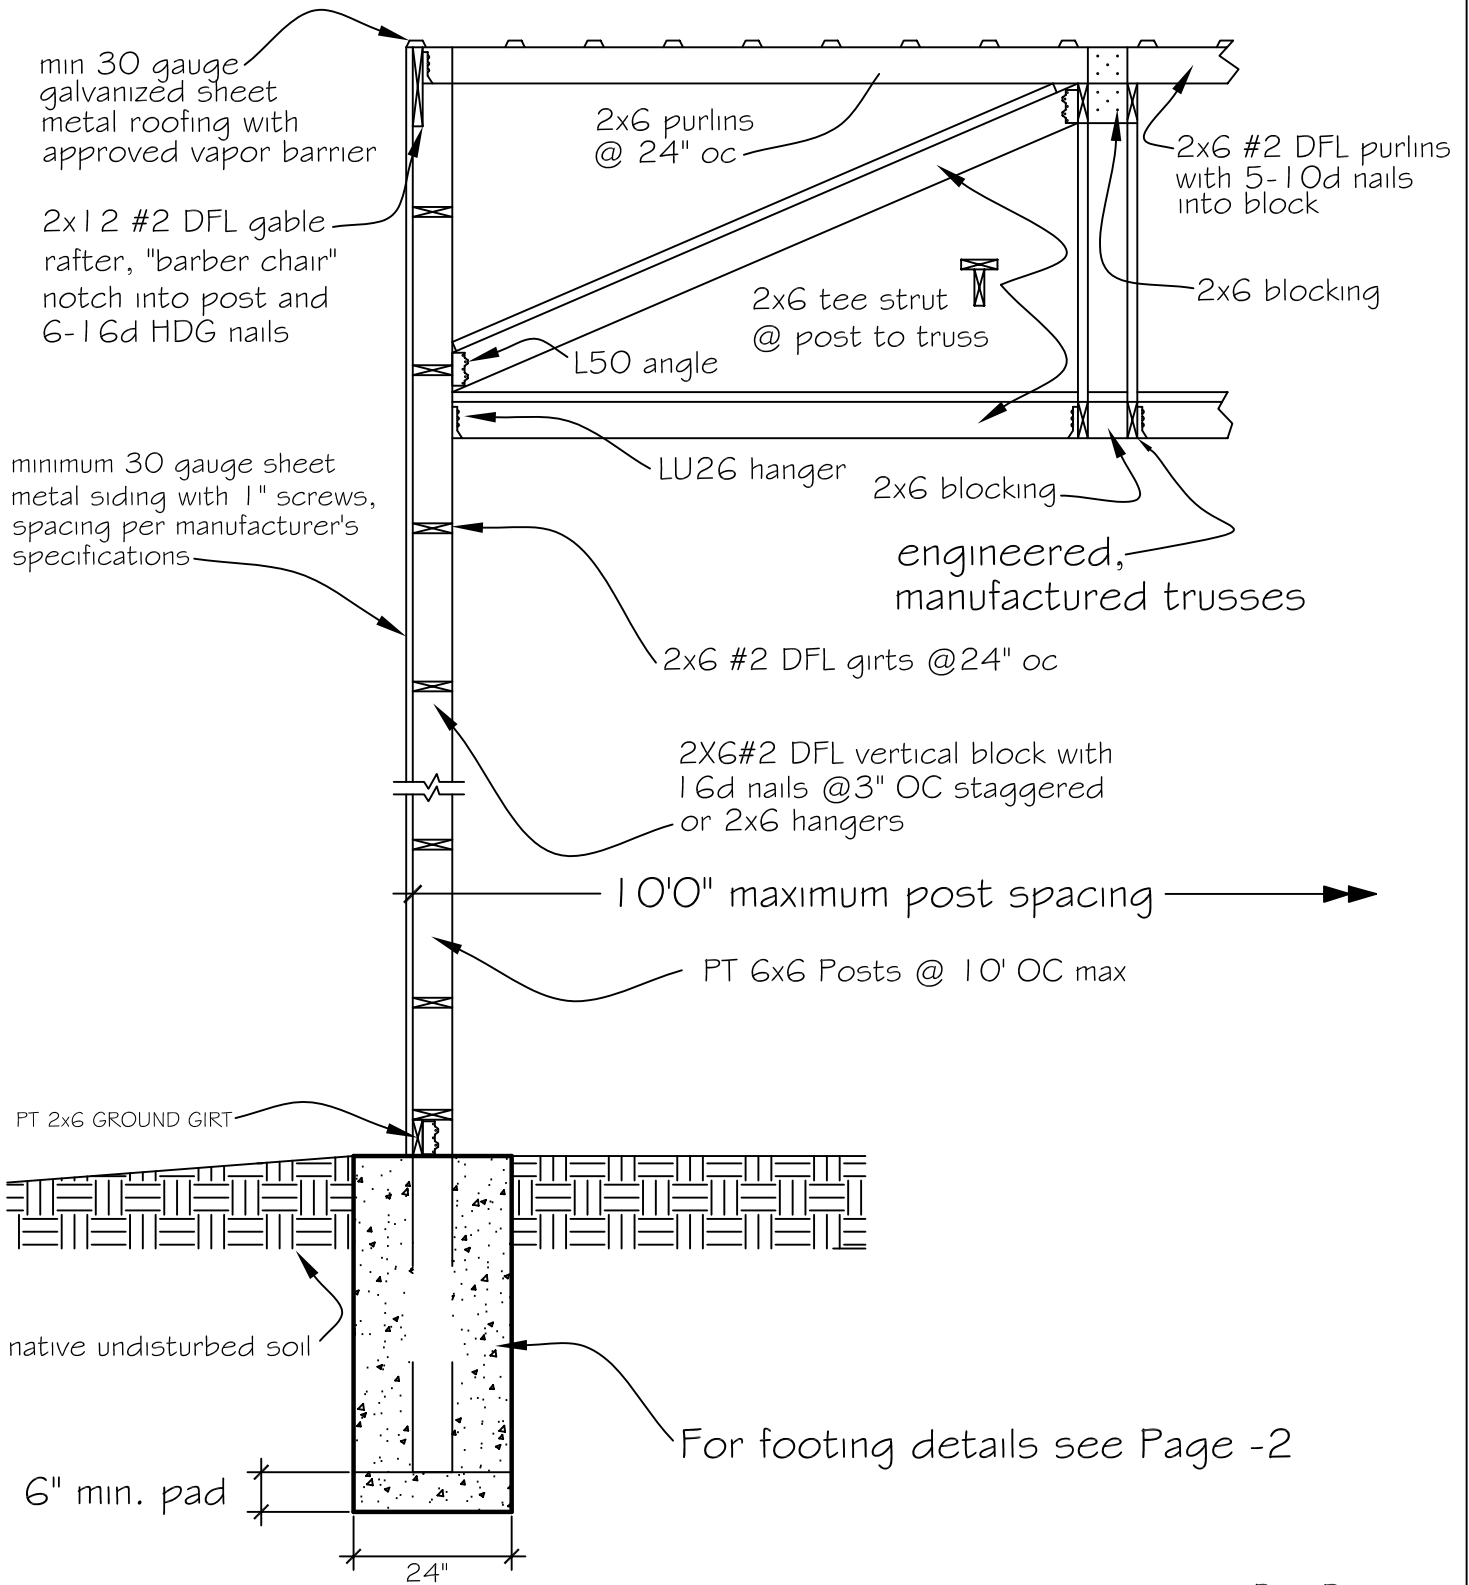

10'0" SIDEWALL (MAX) GABLE END DETAIL

Post Design
IBC 1805.7