


NOTE: All exposed lumber to be pressure treated (P.T.) or decay resistant.
Fasteners for P.T. wood shall be hot-dipped galv. or stainless steel

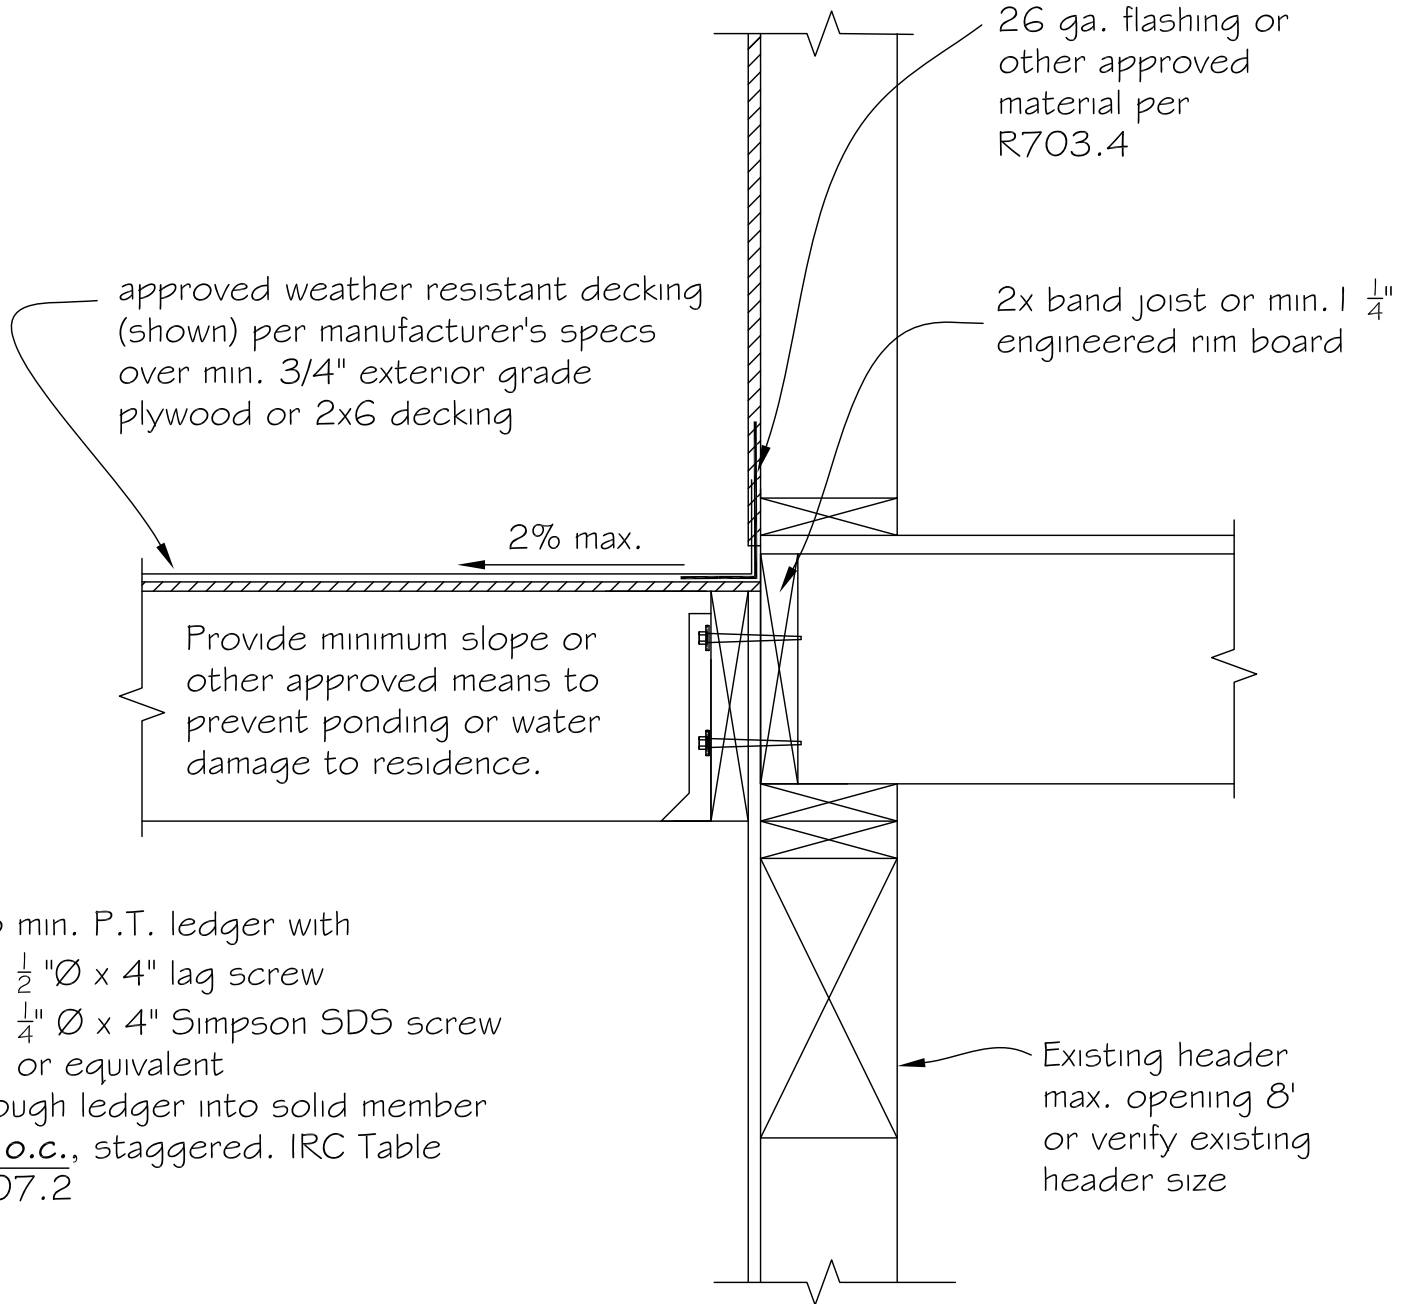

4

TYPICAL LEDGER CONNECTION