


Southwest Washington Chapter of ICC


This construction detail is illustrative of the minimum standard of construction based upon the 2015 IBC / WAC 51-50/ICC A117.1-2009

Visit our web site at: www.sww-icc.org

1. No identification required where the total number of parking spaces provided is four or less, per the 2015 IBC 1111.1 #1 exception.
2. Per the 2015 IBC 1106.5 Van Spaces. For every six or fraction of six accessible parking spaces, at least one shall be a van-accessible parking space

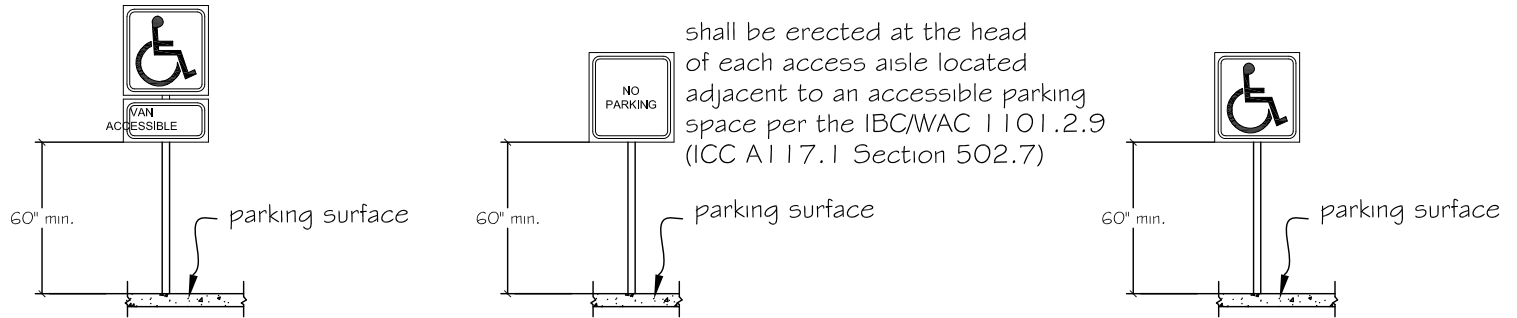

shall be erected at the head of each access aisle located adjacent to an accessible parking space per the IBC/WAC 1101.2.9 (ICC A117.1 Section 502.7)

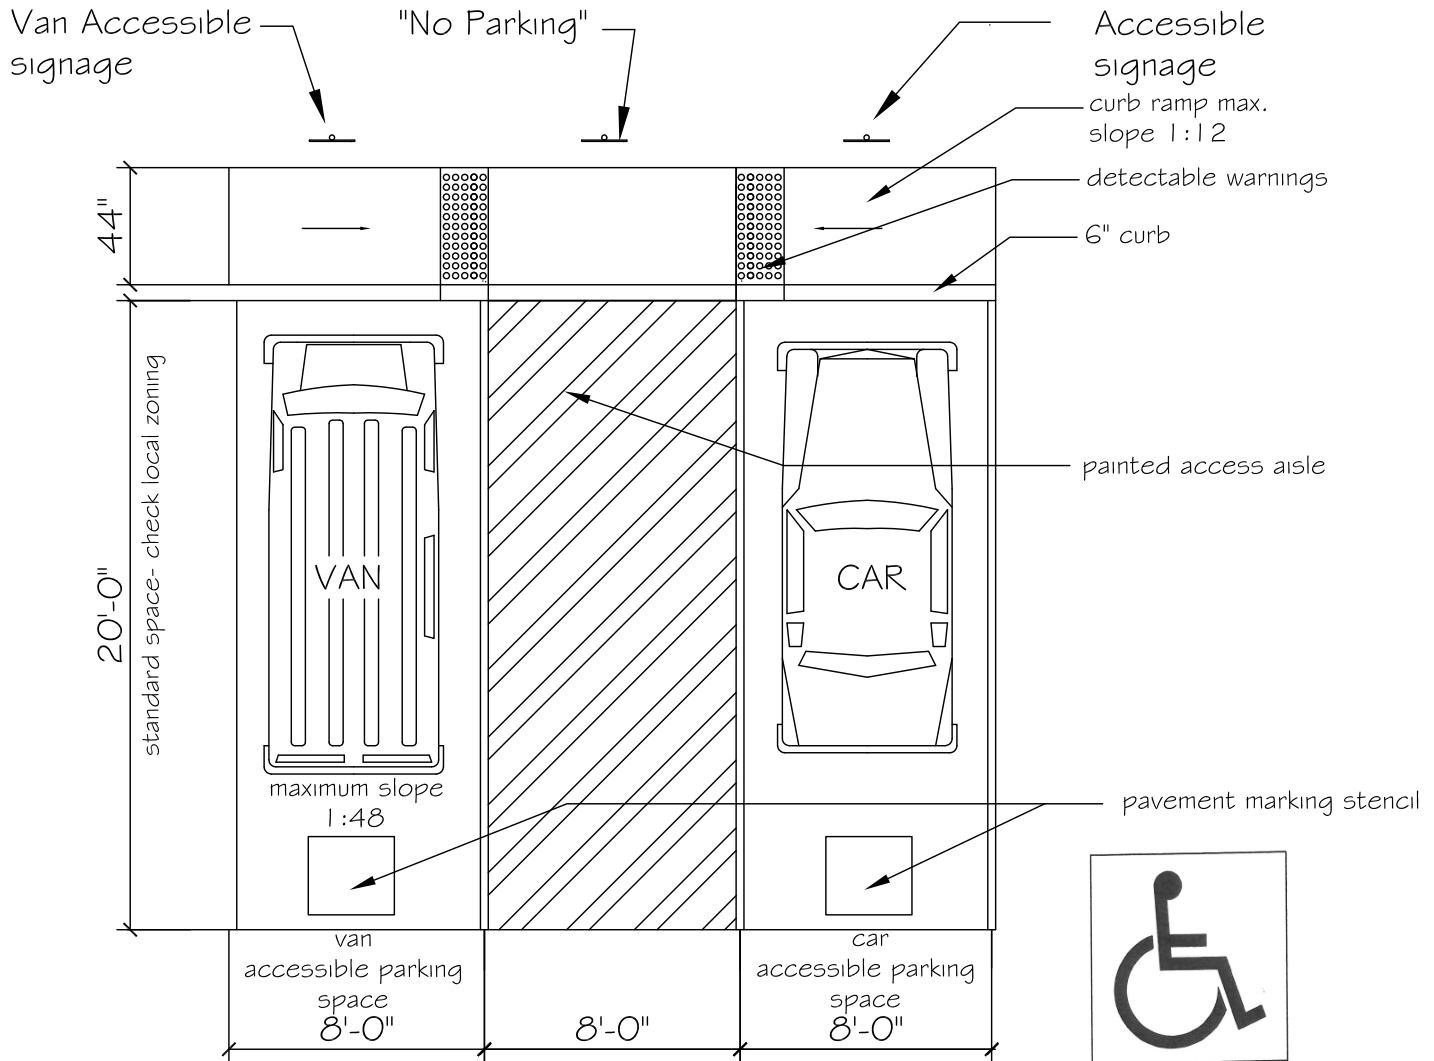

access aisles serving van parking shall be 8'-0" IBC/WAC 1101.2.8 (ICC A117.1 Section 502.4.2) if serving two cars 5'-0" access aisles is acceptable. Access aisles shall not overlap with the vehicular way

- Pavement Marking Background: Blue Retroreflective
- Pavement Marking Stencil: White Retroreflective