


Southwest Washington Chapter of ICC

This construction detail is illustrative of the minimum standard
of construction based upon the 2015 IRC / WAC 51-51

Visit our web site at: www.sww-icc.org

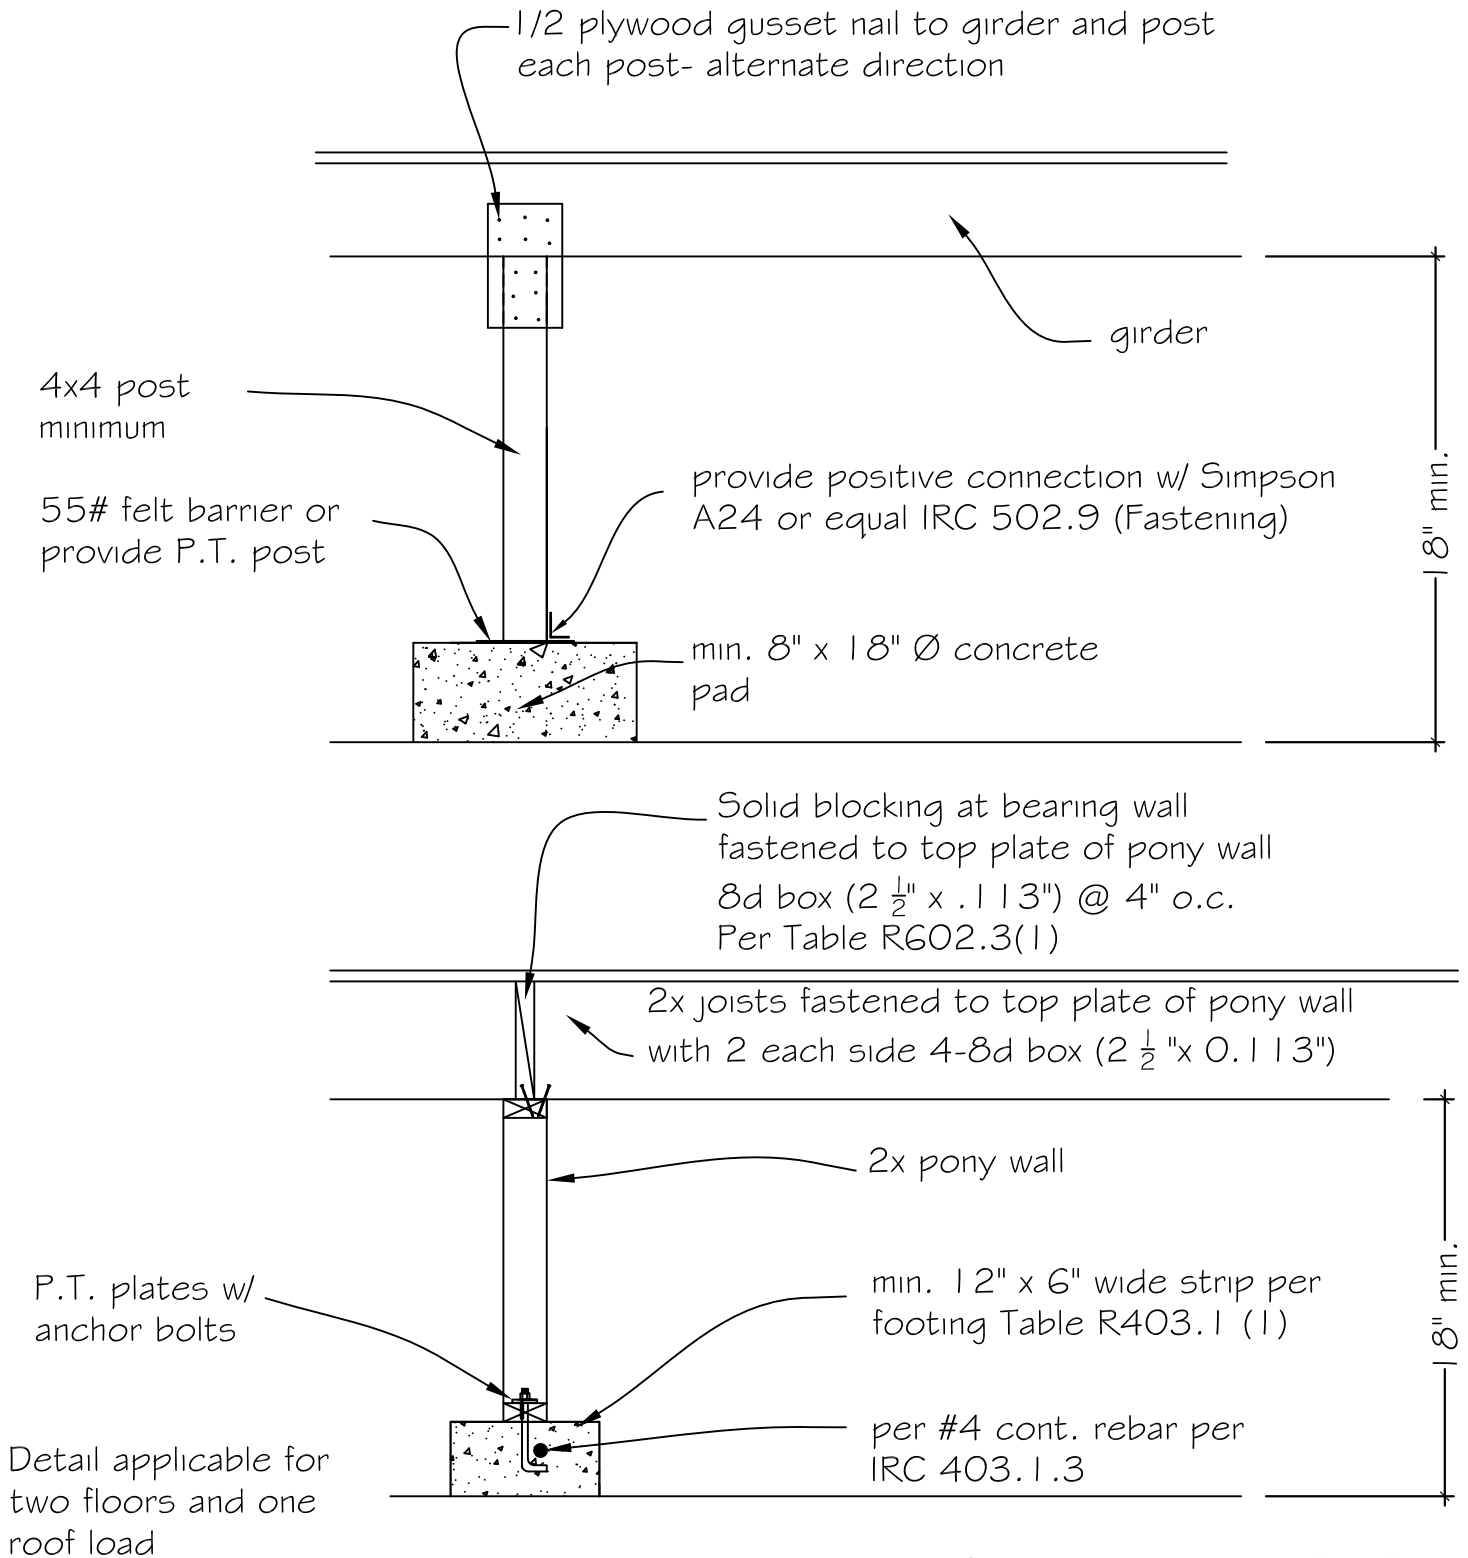

NOTE: unobstructed 16"x24"
under floor areaway is required to
all areas of the crawl space.