




Southwest Washington Chapter of ICC

This construction detail is illustrative of the minimum standard of construction based upon the 2021 IRC / WAC 51-51

Visit our web site at: www.sww-icc.org

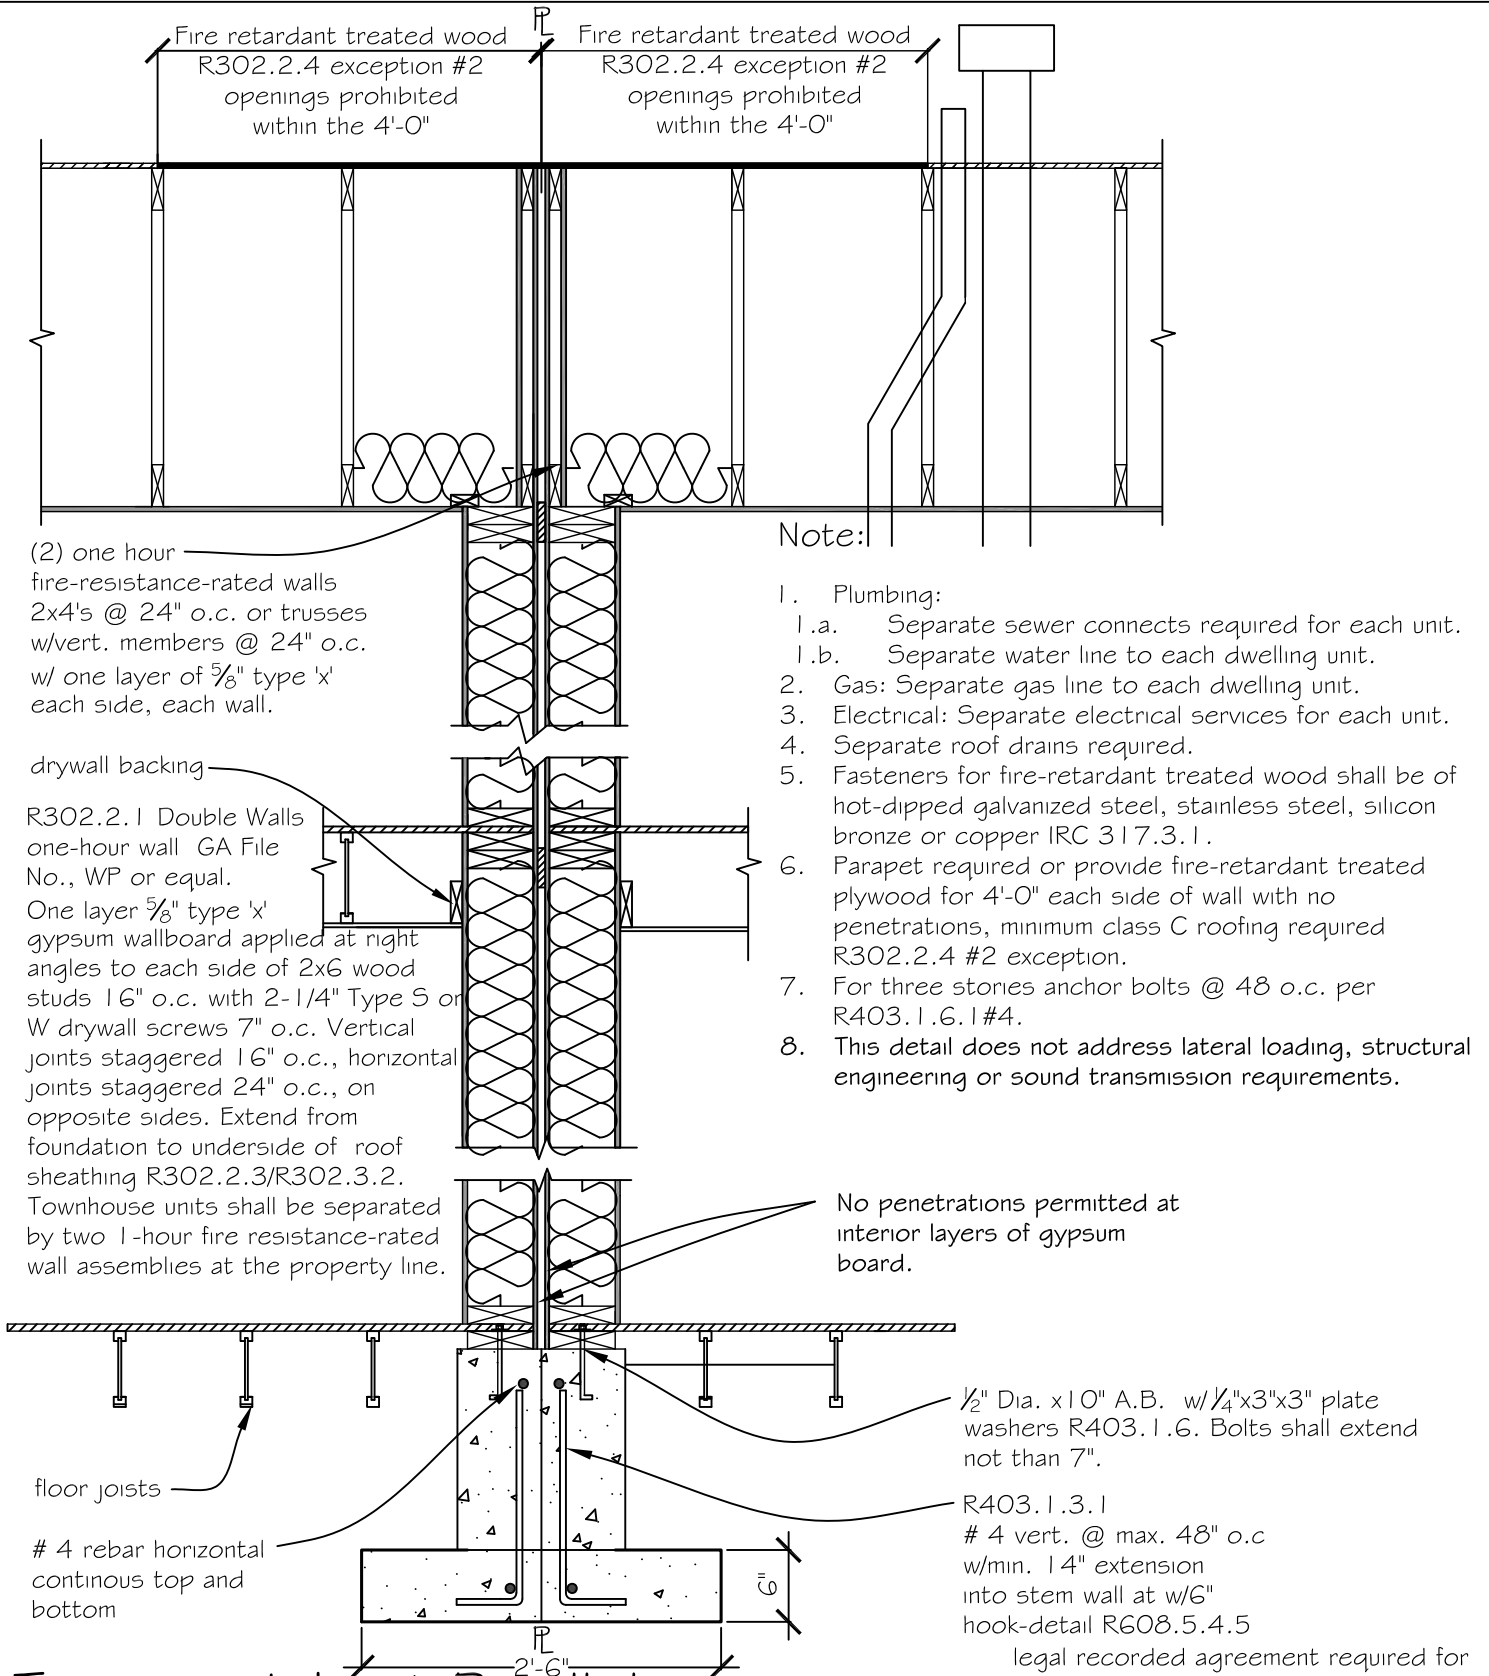

Truss and Joist Parallel

Walls-townhouse Two-One Hour Reviewed by TAG 12-14-23 R302.2 2